


Locksley Crossing

By
Helmut Weber Construction

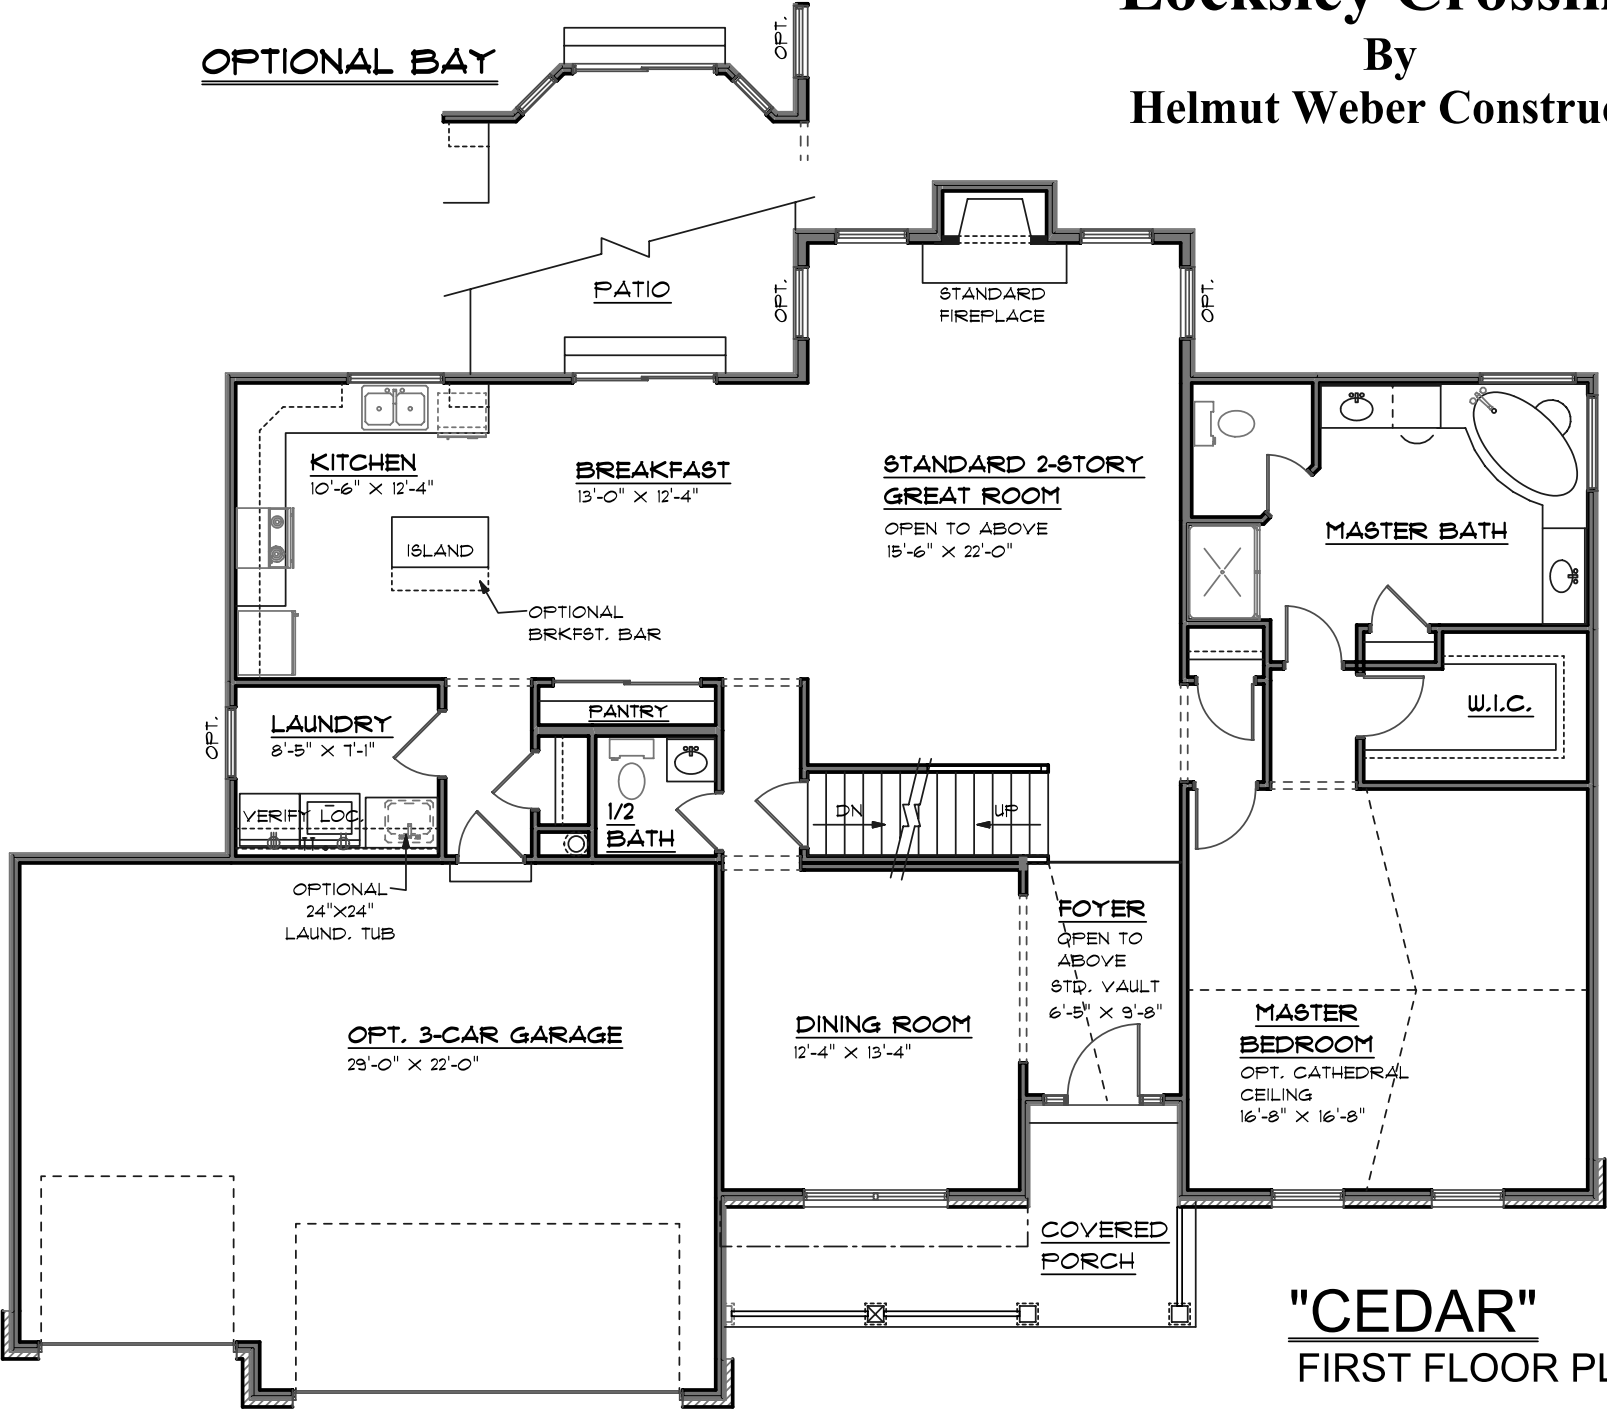

"CEDAR"
FIRST FLOOR PLAN